

**EAST ELEVATION**

SCALE: 1/4" = 1'-0"




**NORTH ELEVATION**

SCALE: 1/4" = 1'-0"



**SOUTH ELEVATION**

SCALE: 1/4" = 1'-0"

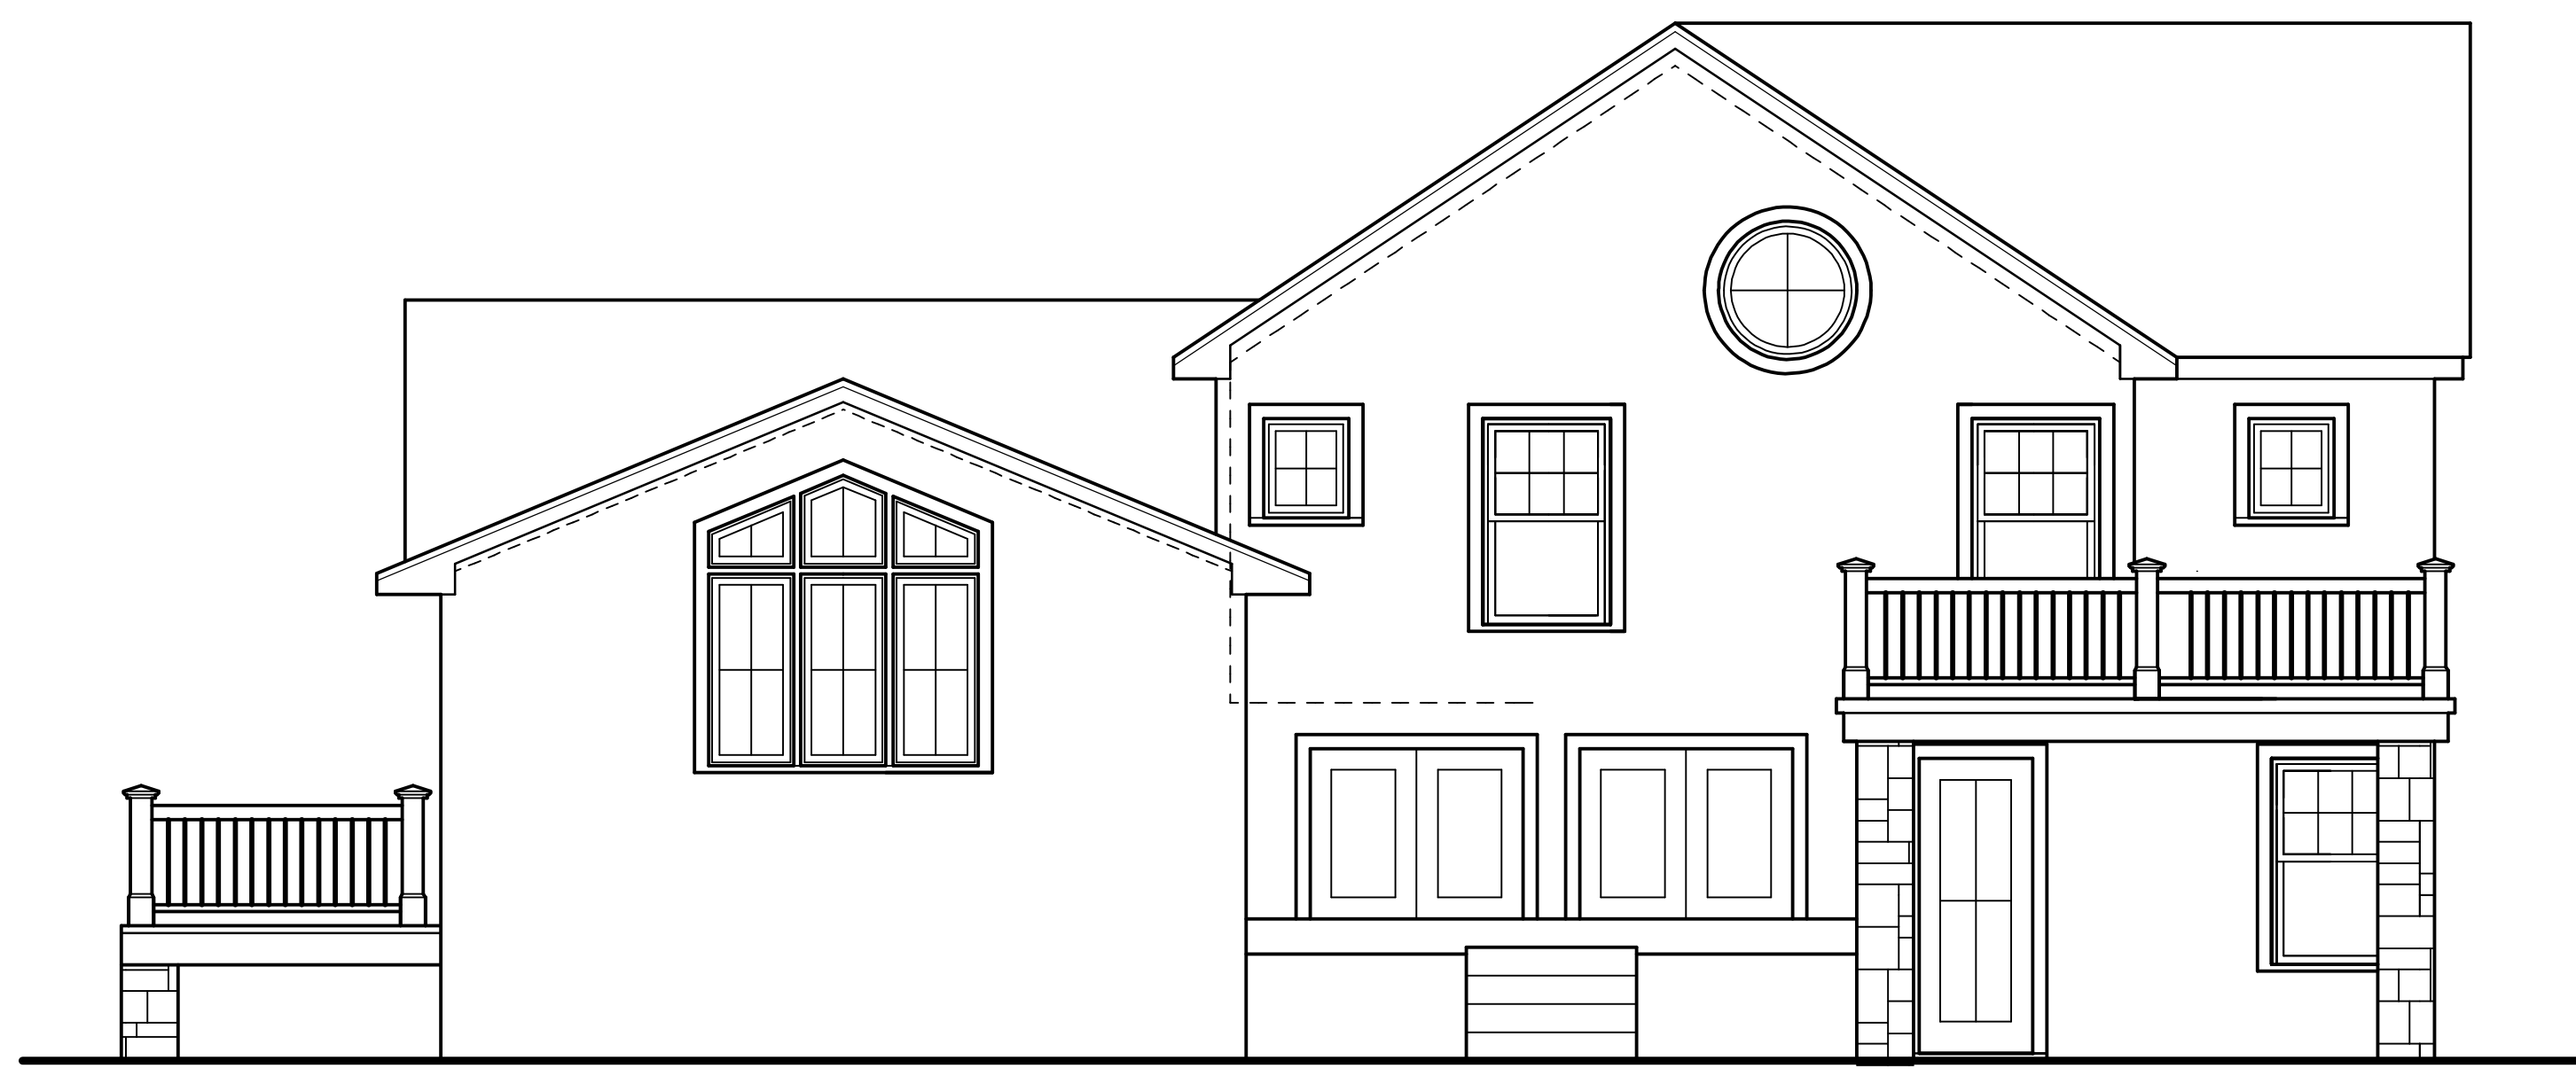

**WEST ELEVATION**

SCALE: 1/4" = 1'-0"

VALID IF SEALED  
 JOSEPH J. BRUNO, AIA  
 ARCHITECT  
 MARCH LIC. A10314

JOSEPH J. BRUNO, AIA  
 ARCHITECT  
 29 PASCACK ROAD  
 PARK RIDGE, NEW JERSEY 07154  
 TELEPHONE/ FACSIMILE 201-307-1115

ADDITION AND ALTERATIONS TO THE  
**DAVIS RESIDENCE**  
 307 EVERGREEN STREET  
 HILLSDALE, NEW JERSEY

DRAWN BY: JJB  
 CHECKED BY: ME

DATE: 05/08/23

REVISIONS:  
 08/08/23  
 02/19/24  
 02/21/24  
 02/28/24

SHEET NO:  
 2 OF 2