



**SOUTH ELEVATION**

SCALE: 1/4" = 1'-0"

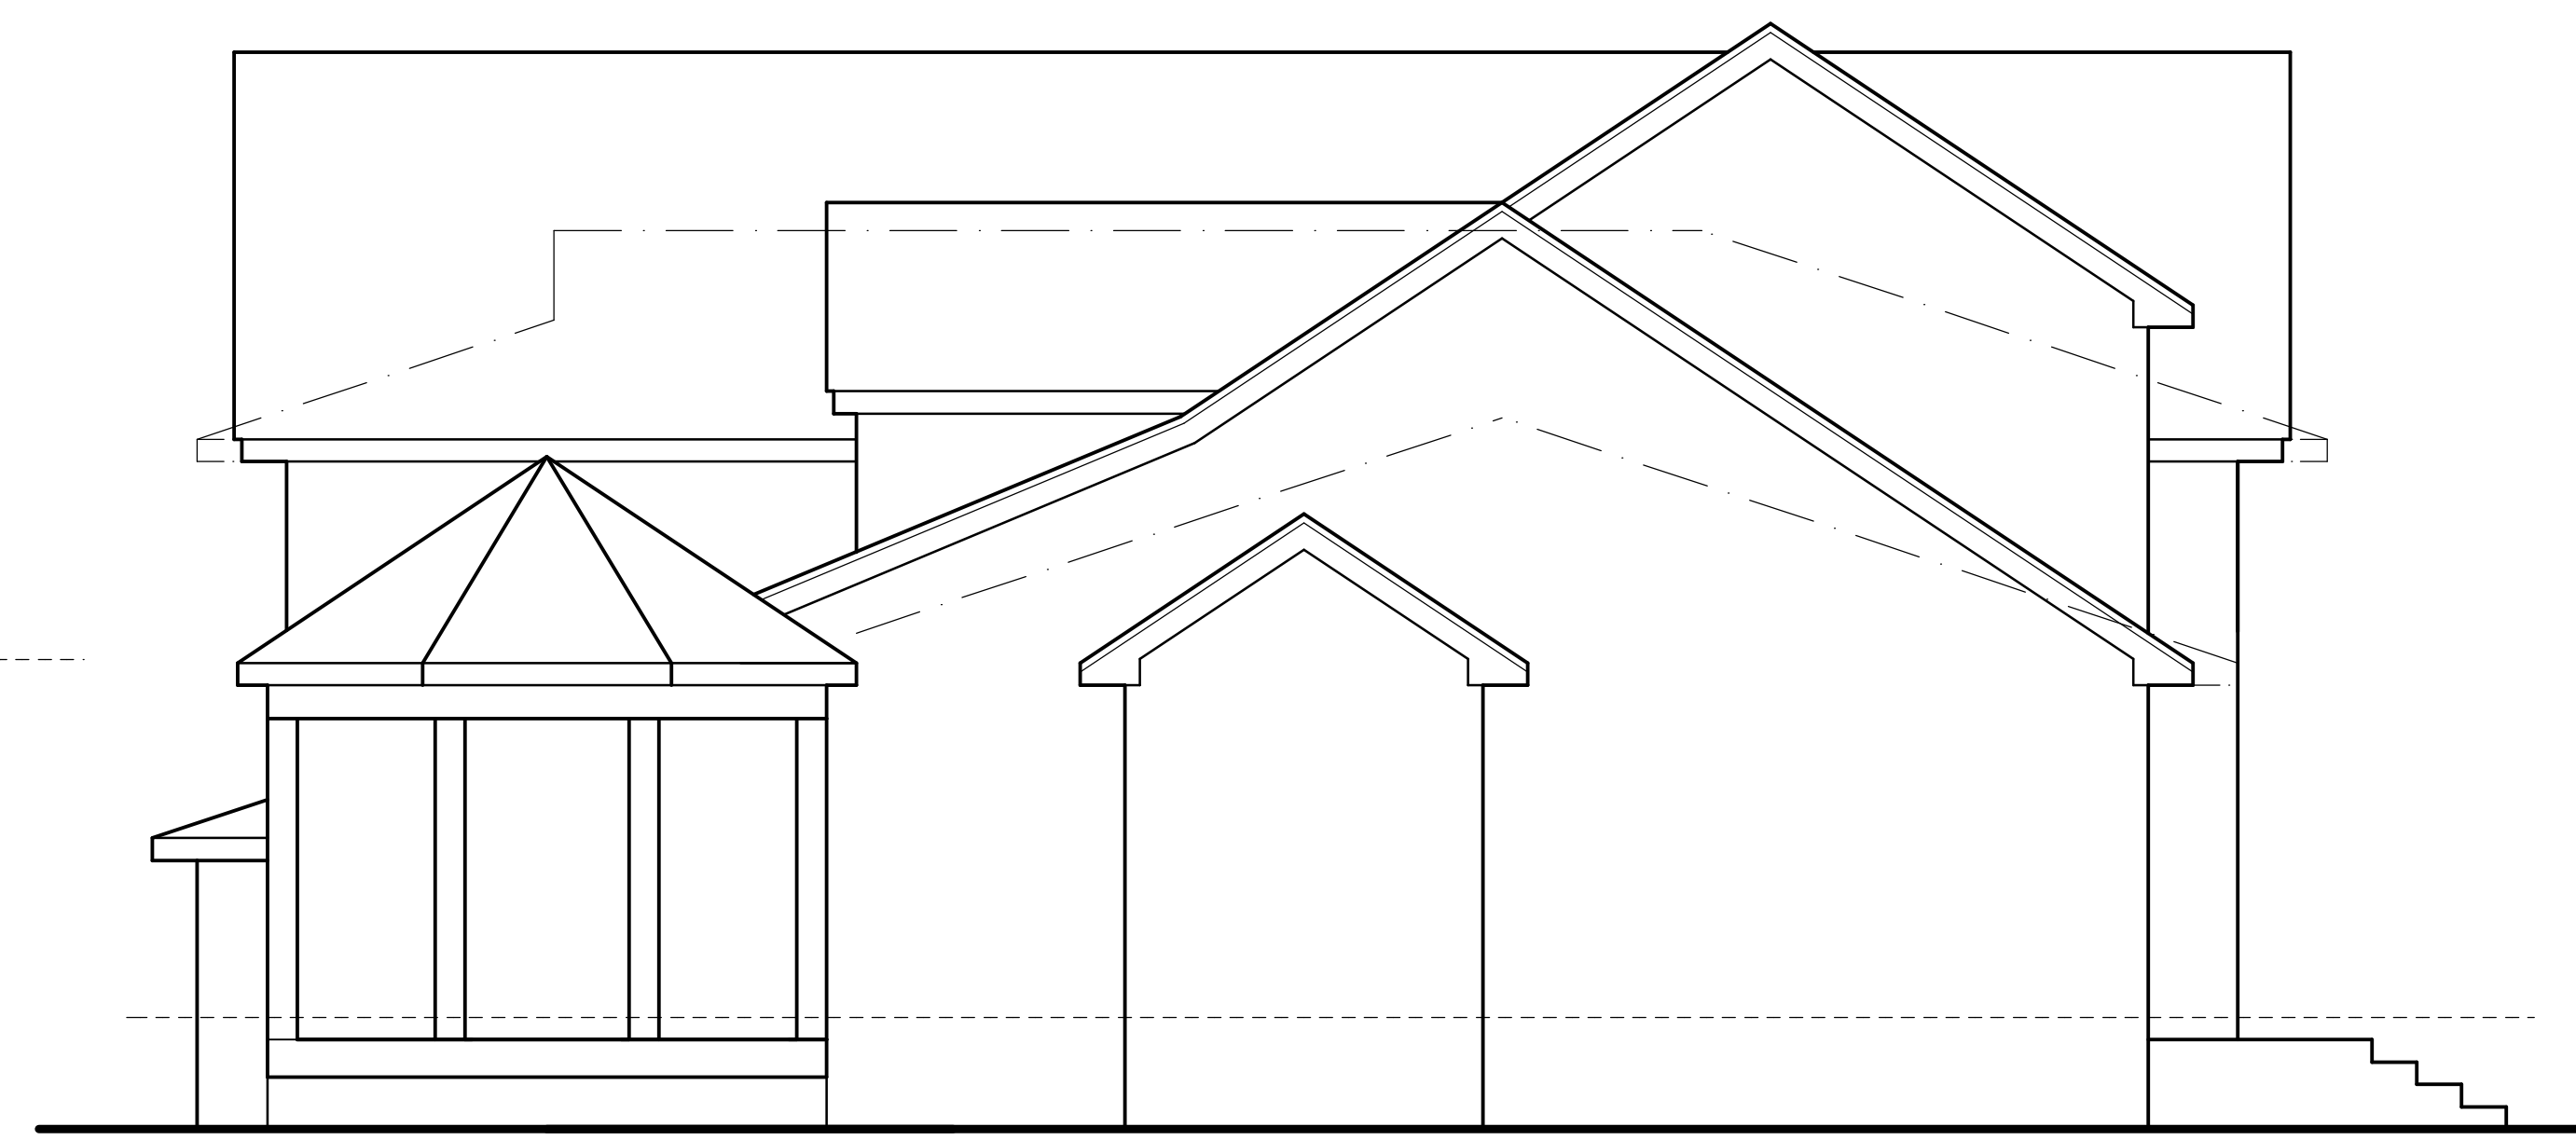

**EAST ELEVATION**

SCALE: 1/4" = 1'-0"

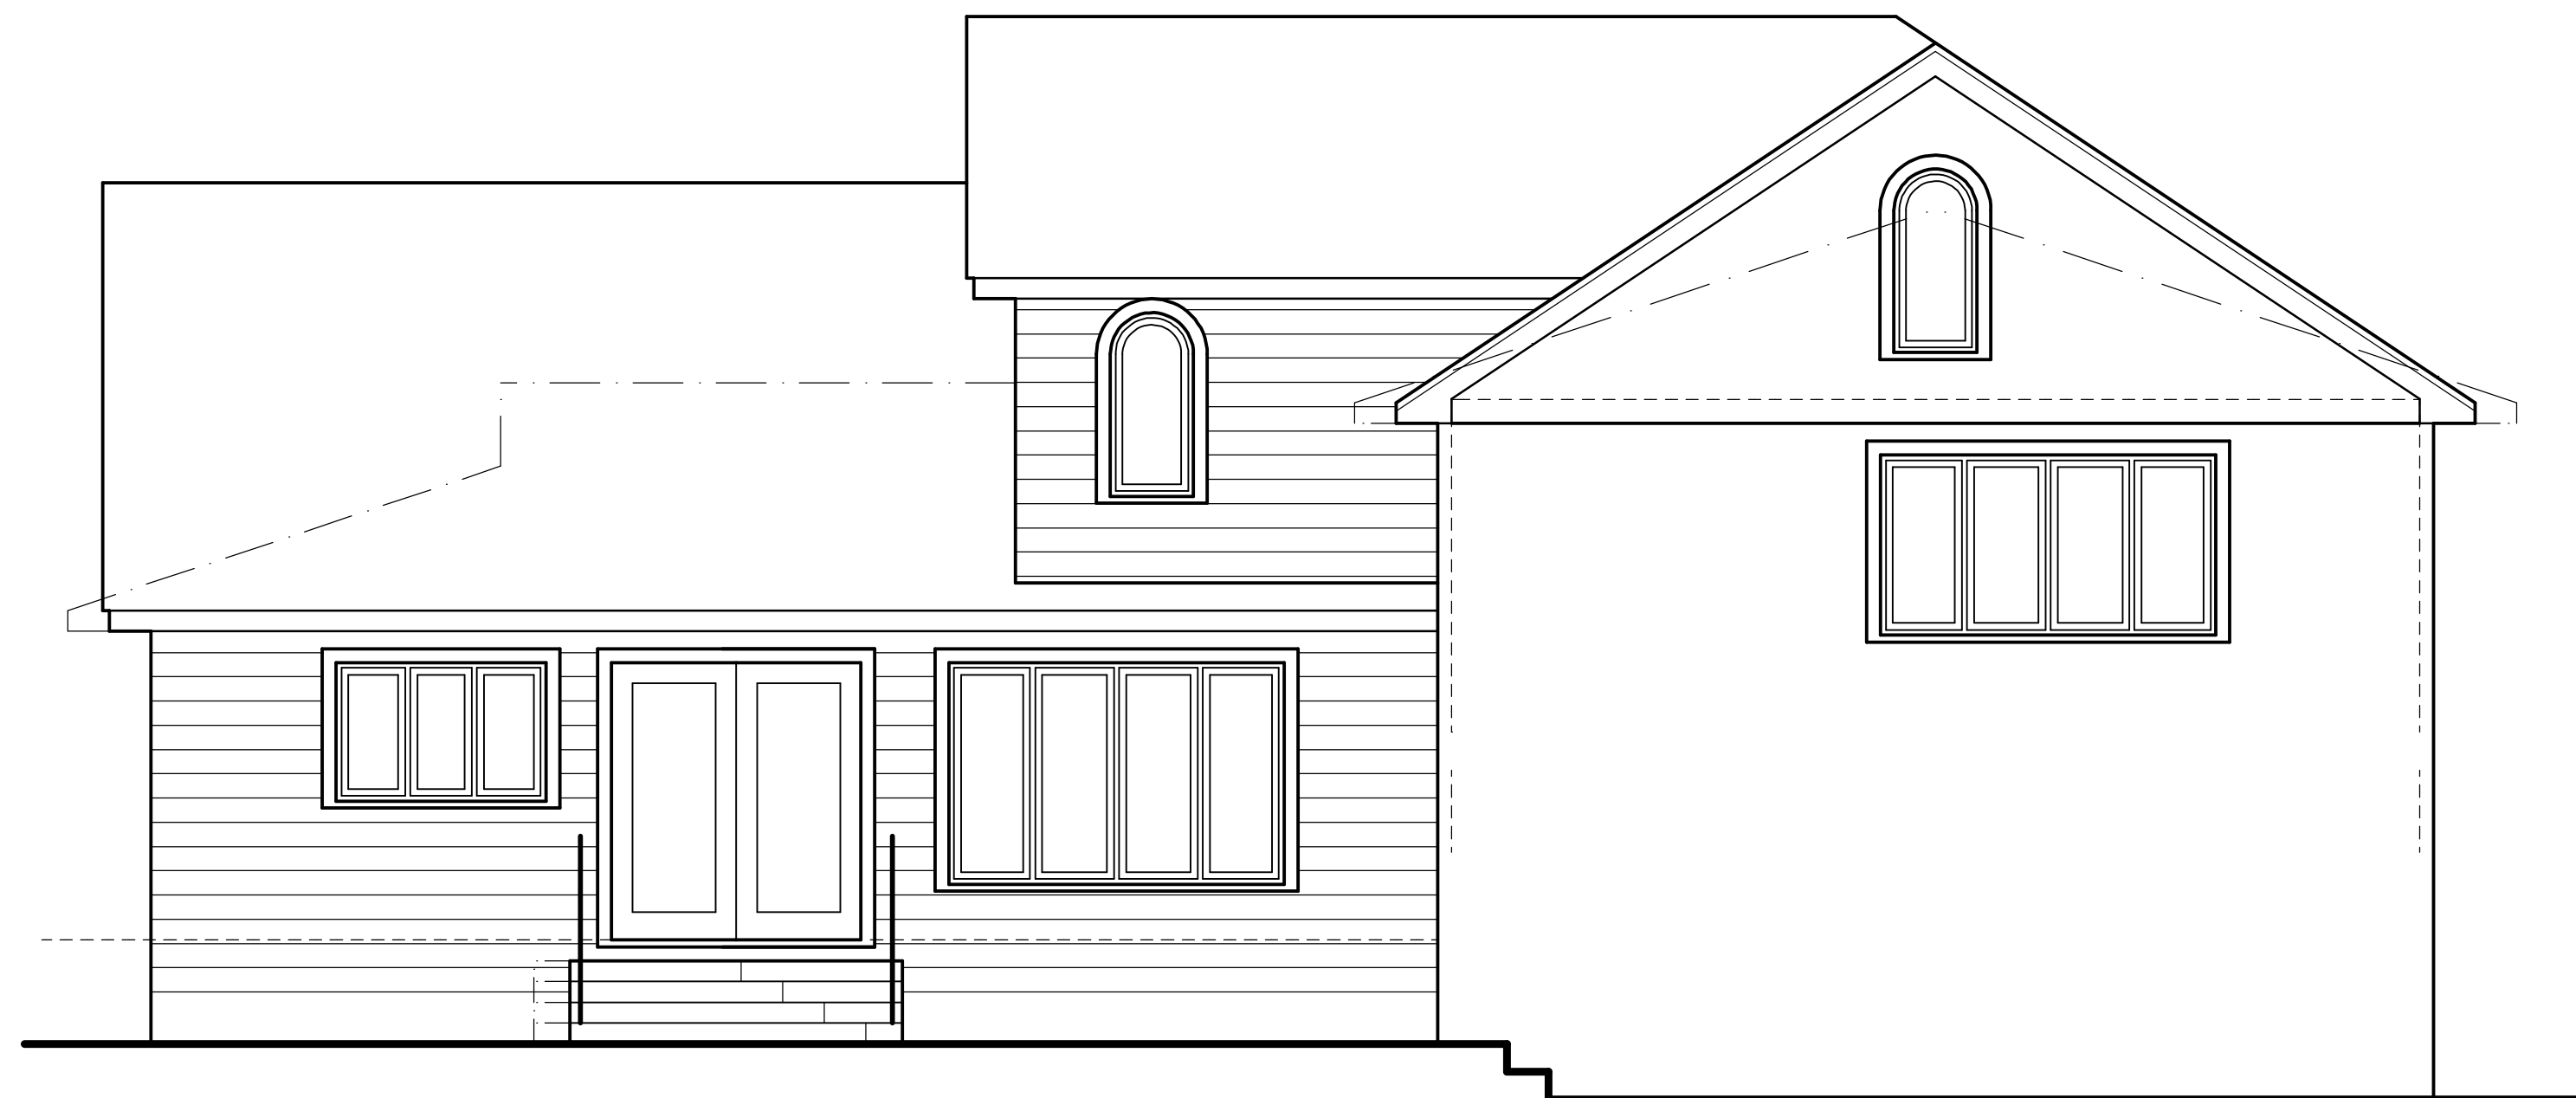

**NORTH ELEVATION**

SCALE: 1/4" = 1'-0"

VALID IF SEALED  
 JOSEPH J. BRUNO, AIA  
 ARCHITECT  
 MARCH LIC. AIC311

JOSEPH J. BRUNO, AIA  
 ARCHITECT  
 29 PASCACK ROAD  
 PARK RIDGE, NEW JERSEY 07154  
 TELEPHONE/ FACSIMILE 201-301-1115

ADDITION AND ALTERATIONS TO THE  
**ATHANASIOS  
 RESIDENCE**  
 55 APPLETREE LANE  
 HILLSDALE, NEW JERSEY

DRAWN BY: JJB  
 CHECKED BY: ME

DATE: 12/09/19

REVISIONS:  
 01/16/20 09/03/20  
 02/19/20 09/13/20  
 04/14/20 01/06/21  
 04/04/20 05/24/21

SHEET NO:  
 2 OF 2

11/04/21 REVISION:  
 PLANNING BOARD COMMENTS