




SOUTH ELEVATION

SCALE: 1/4" = 1'-0"

EAST ELEVATION

SCALE: 1/4" = 1'-0"

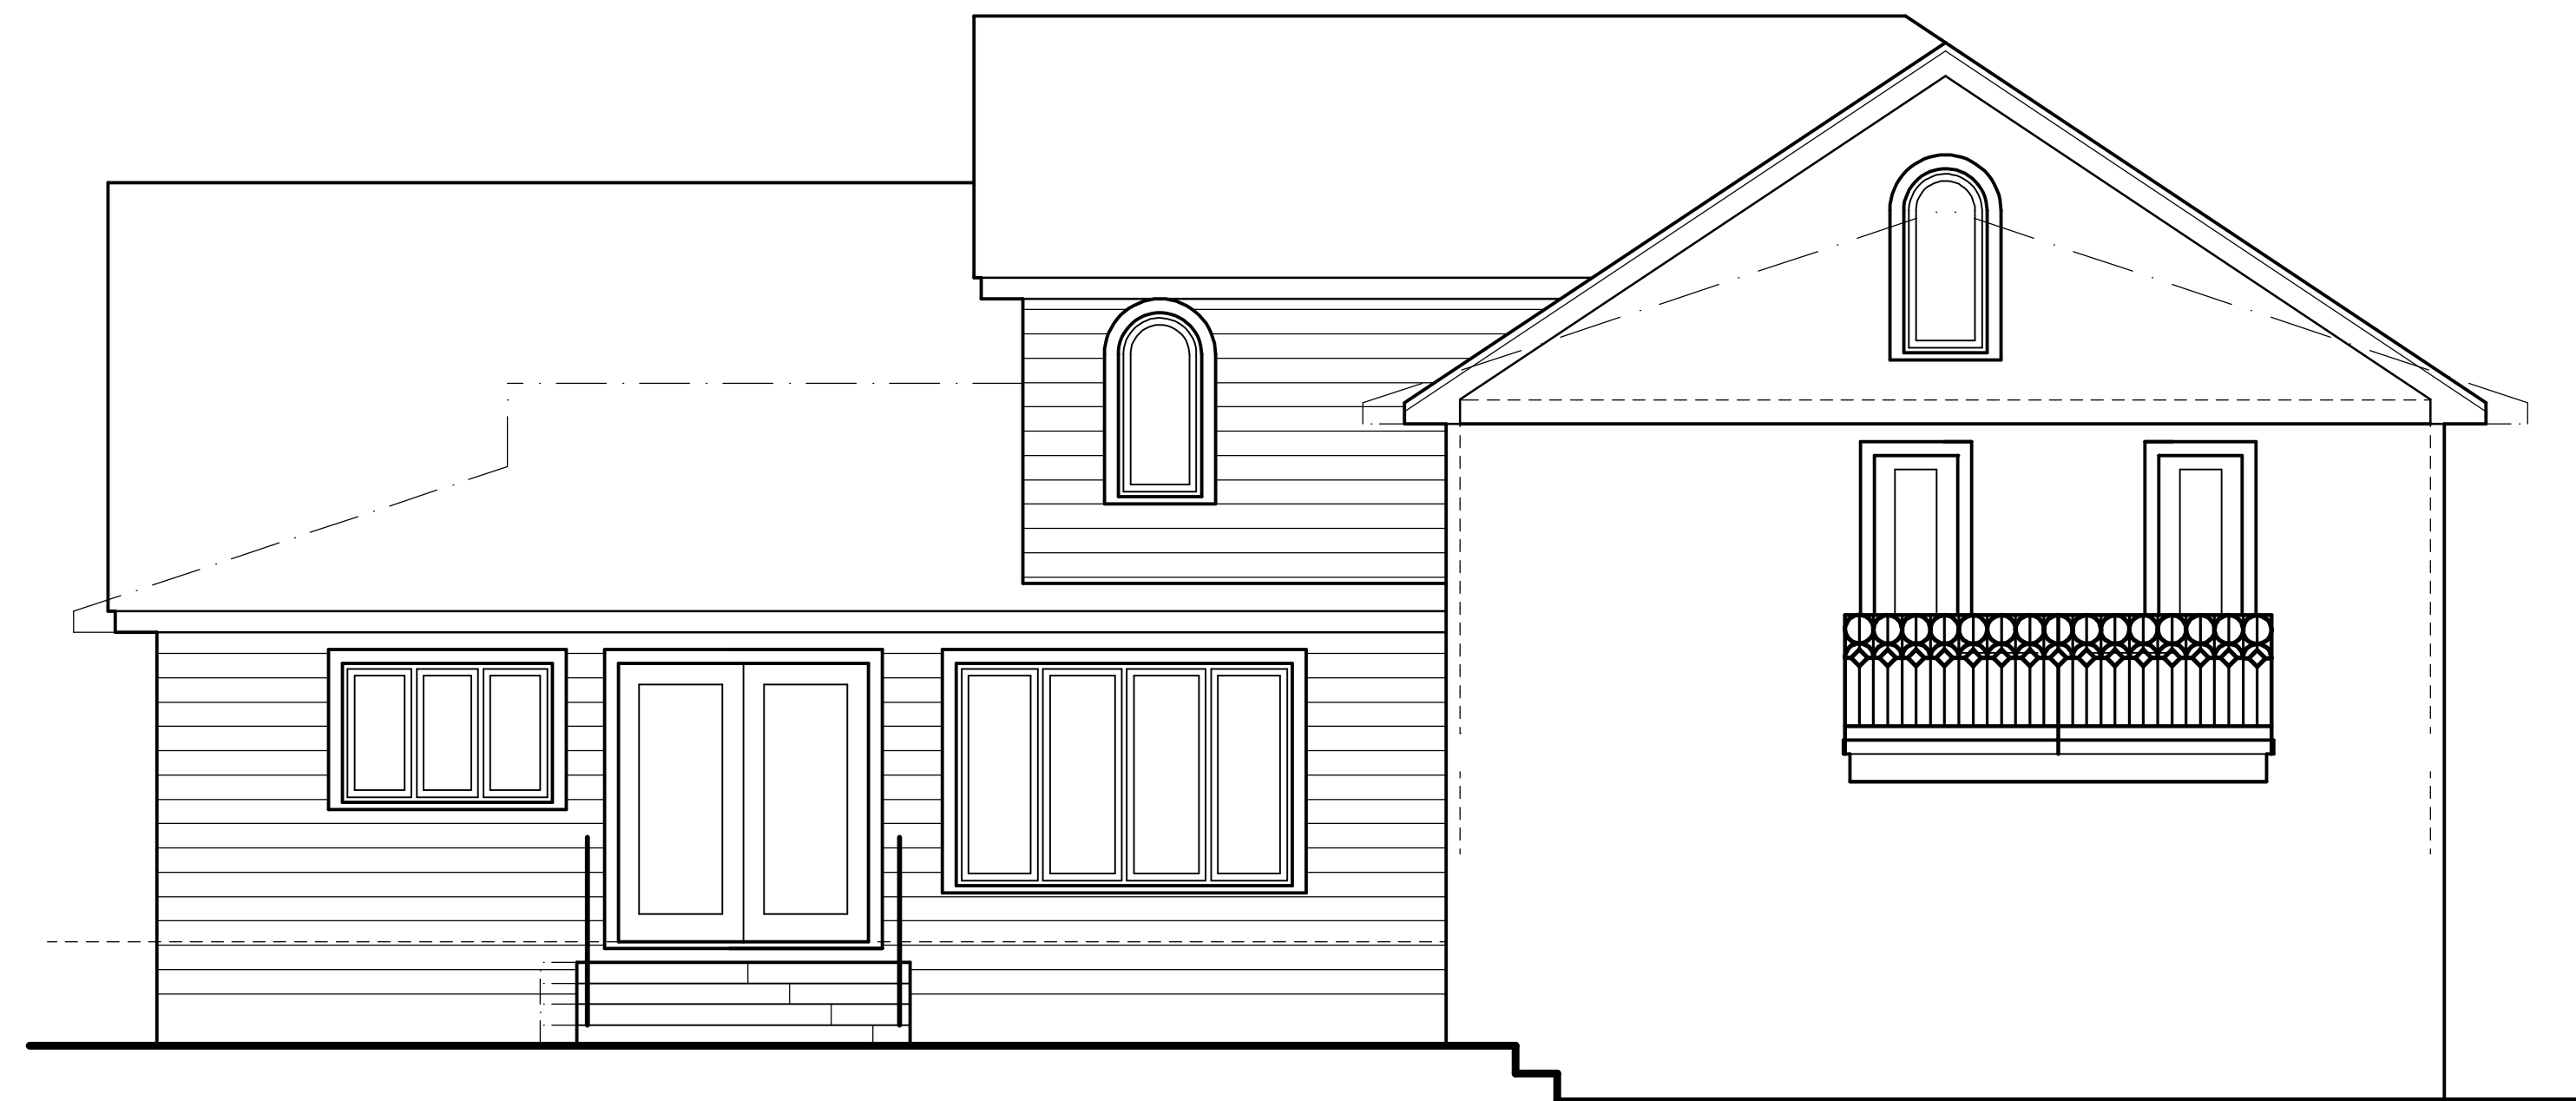

NORTH ELEVATION

SCALE: 1/4" = 1'-0"

VALID IF SEALED

JOSEPH J. BRUNO, AIA
ARCHITECT
NARCH LIC. A10831

JOSEPH J. BRUNO, AIA
ARCHITECT

21 PASCACK ROAD
PARK RIDGE, NEW JERSEY 07654
TELEPHONE / FACSIMILE 201-301-1115

ADDITION AND ALTERATIONS TO THE
**ATHANASATOS
RESIDENCE**
55 APPLETREE LANE
HILLSDALE, NEW JERSEY

DRAWN BY: JJB
CHECKED BY: ME

DATE: 12/09/19

REVISIONS:
01/16/20 09/03/20
02/19/20 09/13/20
04/14/20 01/04/21
04/04/20 05/24/21

SHEET NO:

2 OF 2